

KEY:

- Process Flow lines
- Product Addition Lines
- Recirculation / Bypass Lines
- Aeration Lines

This drawing is the explicit property of UtiEco. No copies, reproduction or amendments of any kind may be made without written permission from authorized personnel



MODUSTATE ST 11 WITH PHOSPHOROUS PRECIPITATION SYSTEM

DATE: June 8th, 2009

SIZE
A4

DWG N°
1/3

REV
0


DWG TYPE
Process Flow Diagram

BY: AFN

SCALE

N / A

Project code: C-9-1-TO01-01

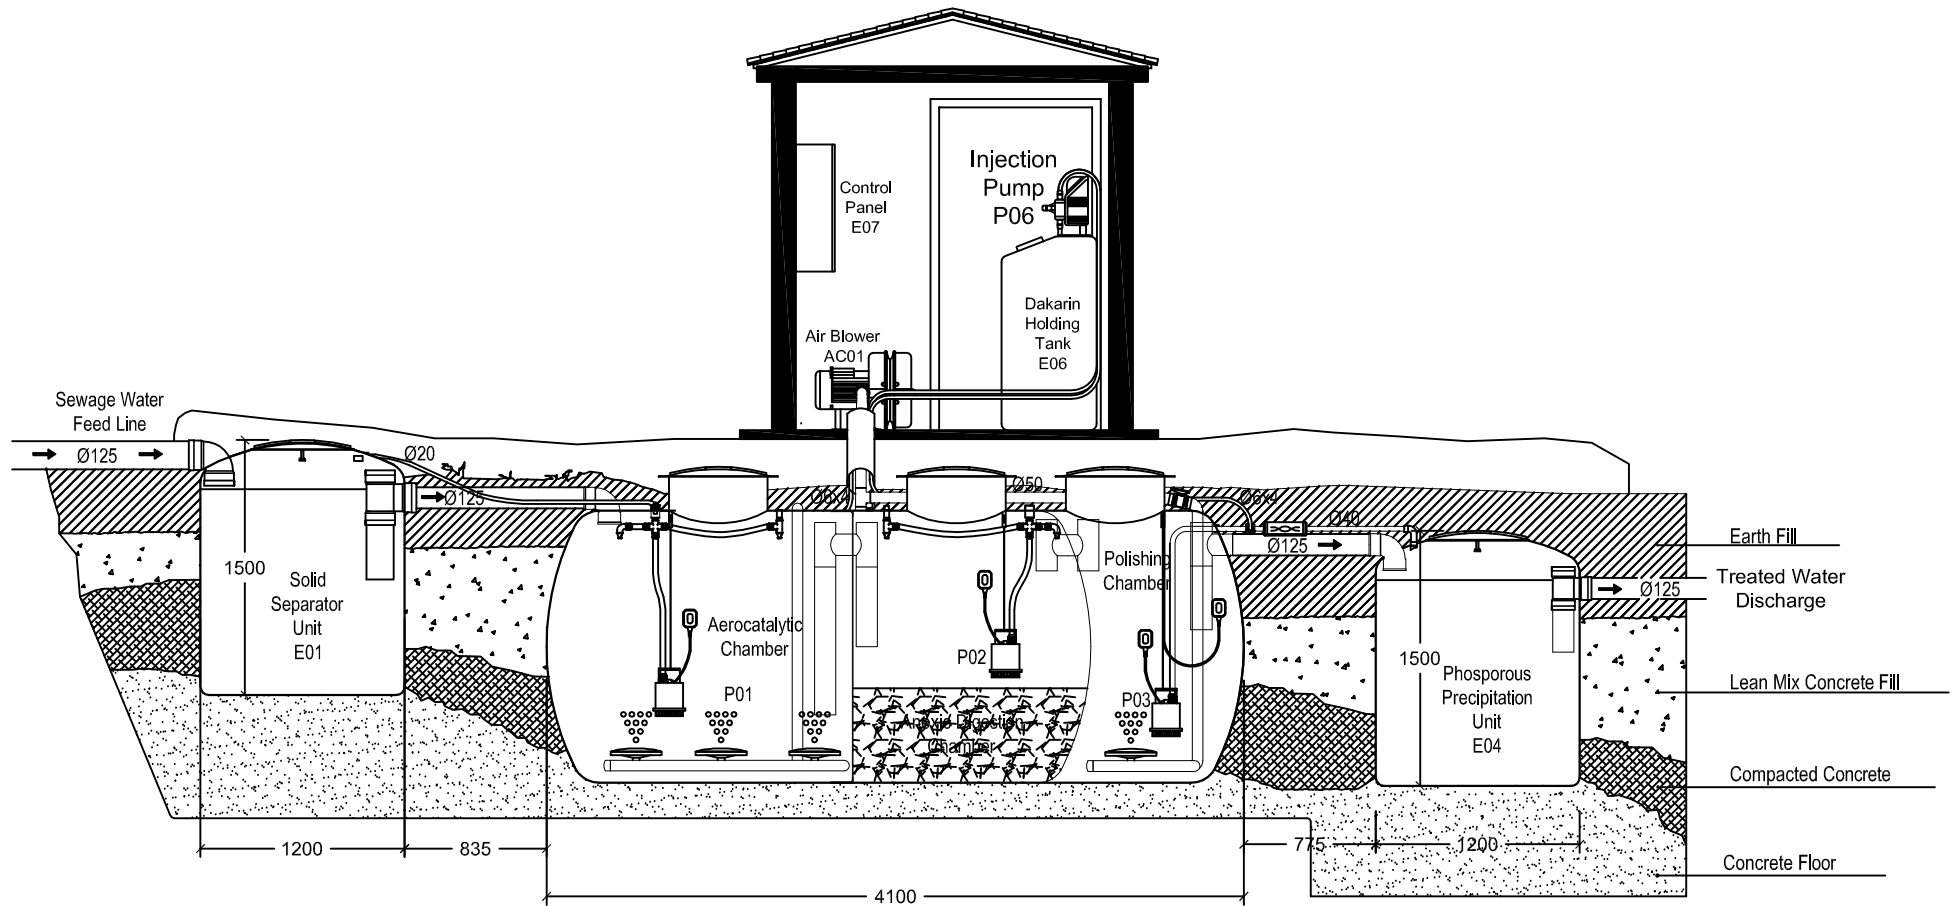

This drawing is the explicit property of UITECO. No copies, reproduction or amendments of any kind may be made without written permission from authorized personnel.



MODUSTATE ST 11 WITH PHOSPHOROUS PRECIPITATION SYSTEM

DATE:	SIZE A4	DWG N° 2/3	REV 0	DWG TYPE General Arrangement Diagram
BY:	SCALE	N / A	Project code:	C-10-1-SK01-01